


Includes Ordnance Survey Ireland data reproduced under OSI Licence Number NMA 2020 / Mayo County Council. Unauthorised reproduction infringes Ordnance Survey Ireland and Government of Ireland copyright. © Ordnance Survey Ireland, 2020

Legend:

- Lands Proposed to be acquired under the FIRST SCHEDULE (Outlined in red and coloured grey)
- Public rights of way proposed to be extinguished under the SECOND SCHEDULE PART 1
- Wayleaves proposed to be extinguished under the SECOND SCHEDULE PART 2
- Townland Boundary
Note: Townland Boundaries shown have been abstracted from Ordnance Survey Mapping and may not relate to existing features as surveyed
- The Acquisition lines on this drawing have been drawn to Irish Transverse Mercator (ITM) Co-Ordinates and are based on Ordnance Survey of Ireland Maps.

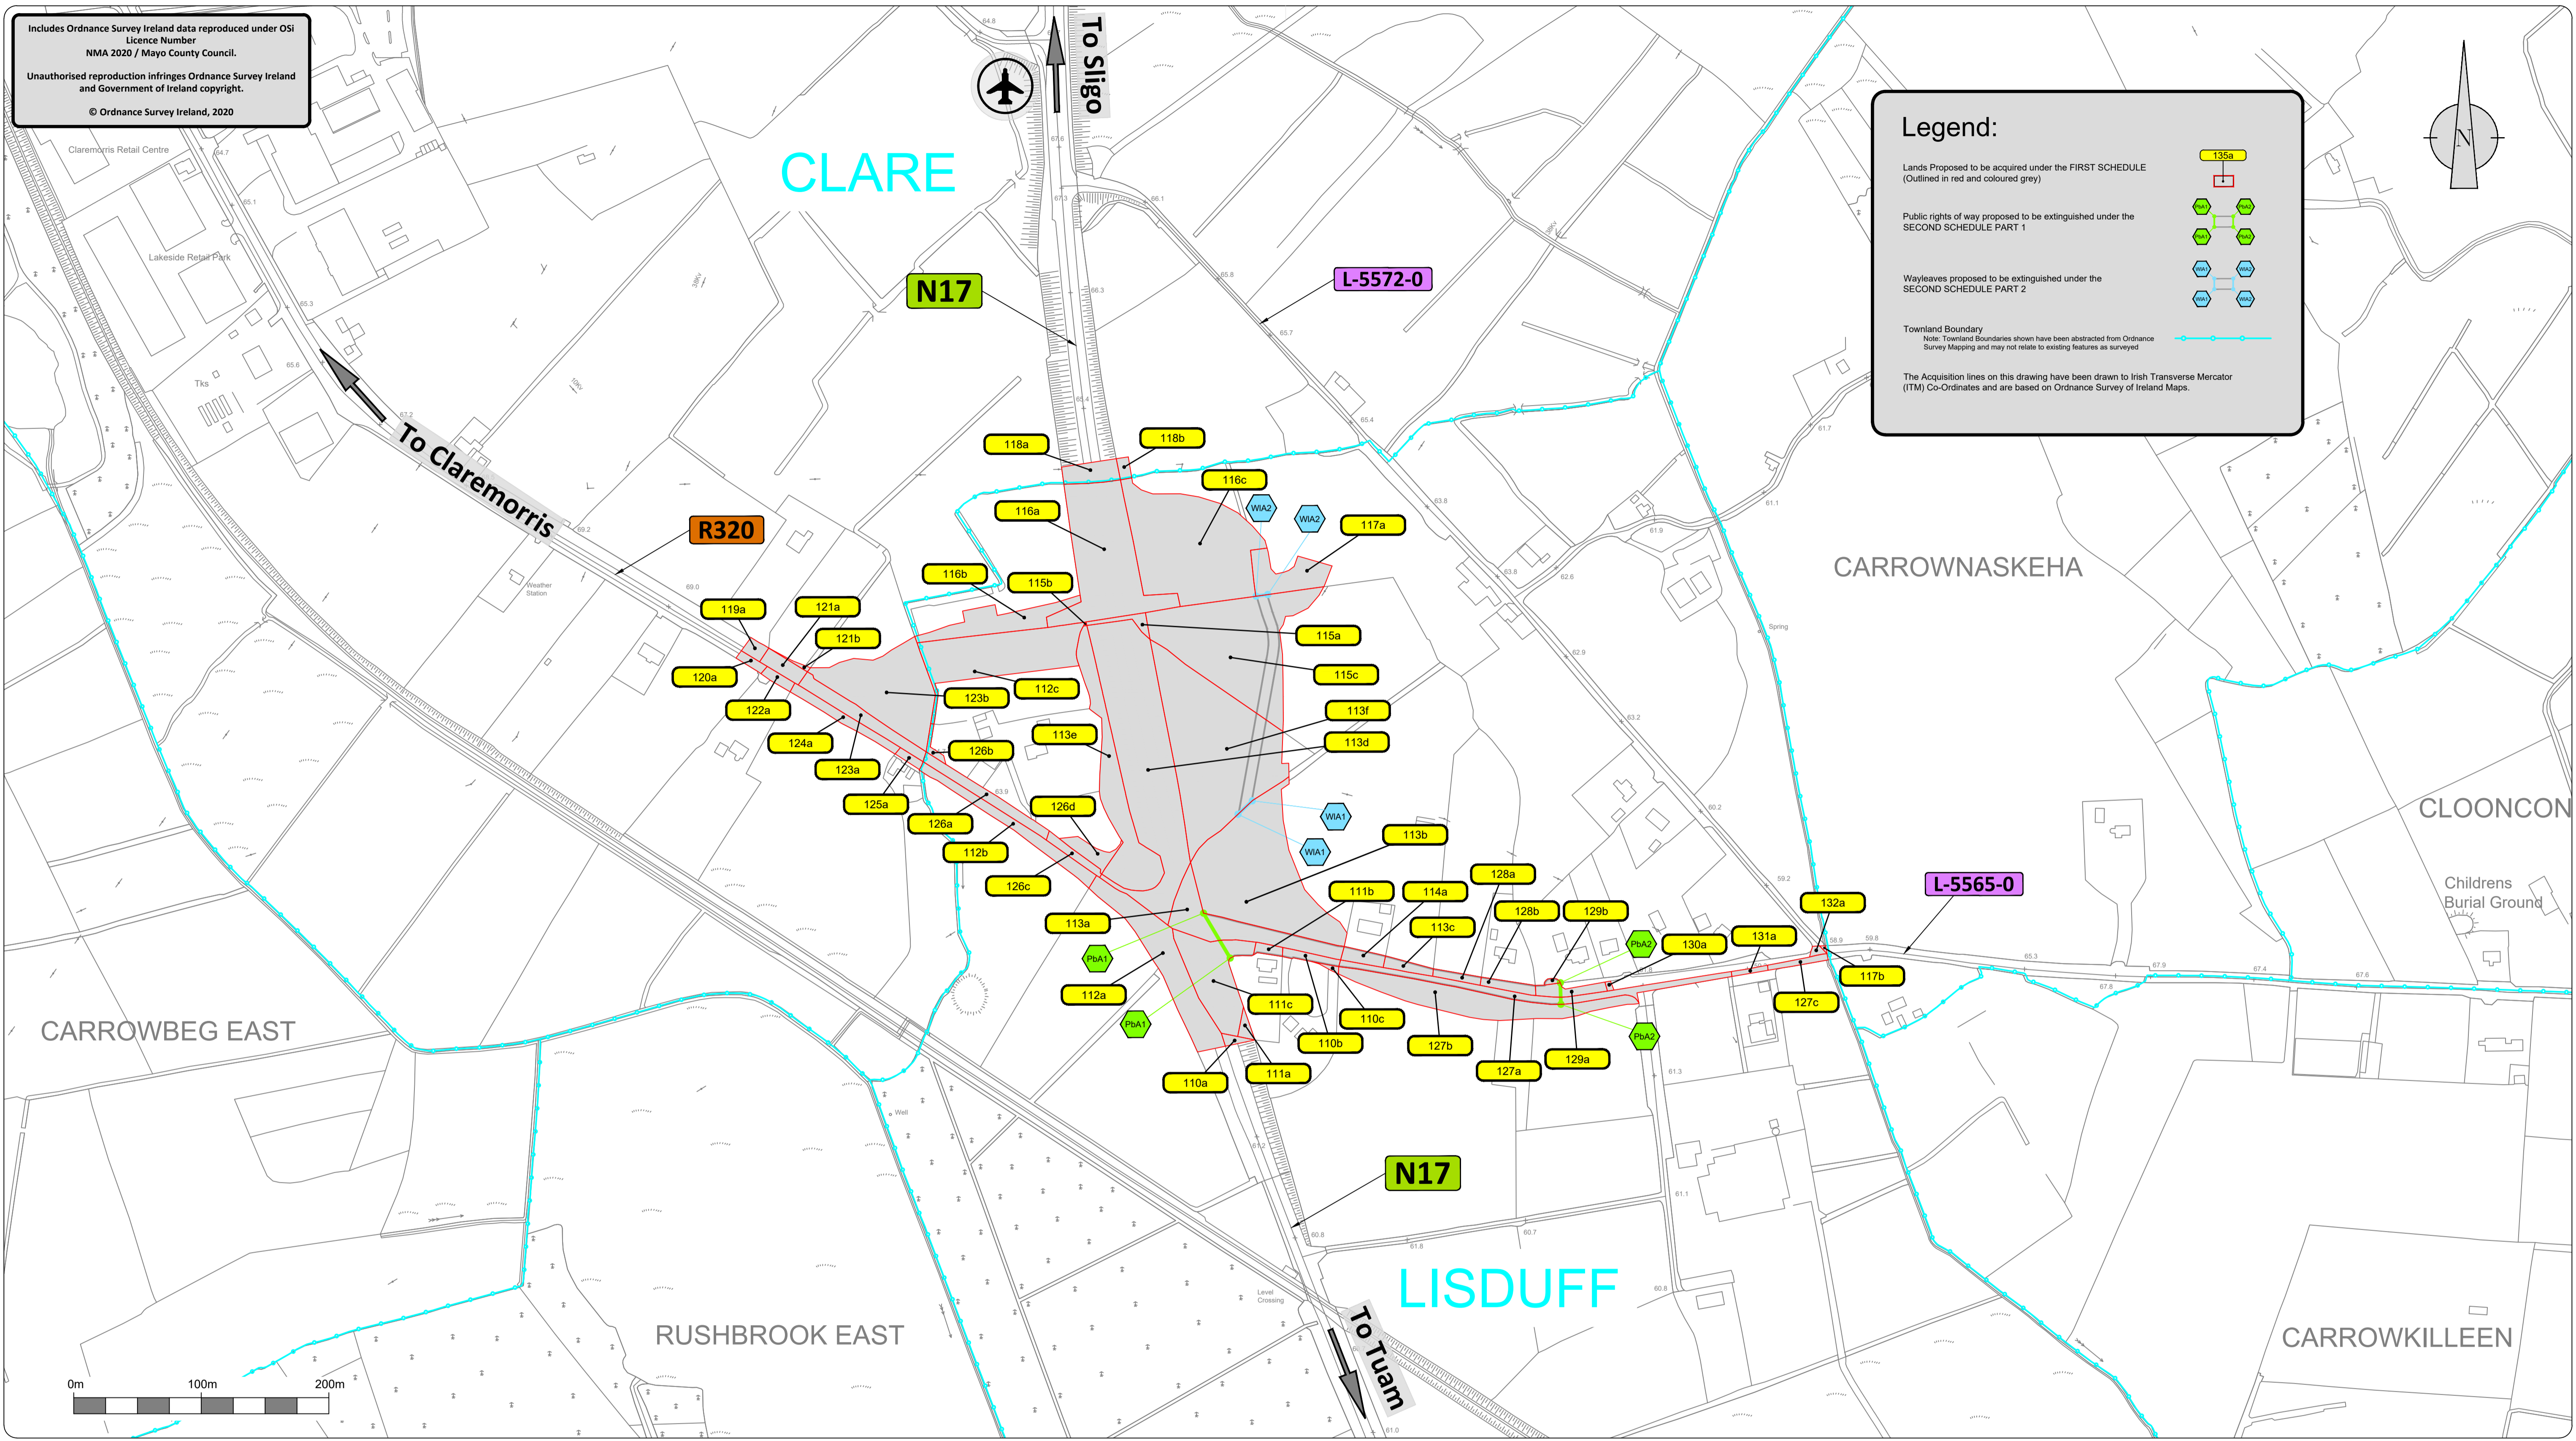


Comhairle Contae Mhaigh Eo
Mayo County Council

Áras an Chontae, The Mall, Castlebar, County Mayo tel: 094 906 4000 www.mayococo.ie

Cathaoirleach: _____
Chief Executive - Interim: _____
Head of Roads: _____
Date: _____

Paul Dolan, BEng,
Head of Roads,
Mayo County Council,
Áras an Chontae, The Mall,
Castlebar,
County Mayo.

Paul Hyland, BEng CEng MIEI,
Senior Engineer,
Mayo National Roads Office,
Glenpark House, The Mall,
Castlebar,
County Mayo.

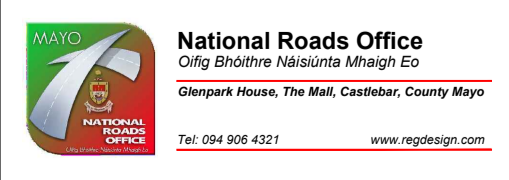

**MAYO COUNTY COUNCIL
COMPULSORY PURCHASE**

[Acquisition of Lands for Road Construction and Improvement at Clare Townland in the Electoral Division of Claremorris and the County of Mayo and at Lisduff Townland in the Electoral Division of Ballindine and the County of Mayo]

ORDER 2020 (No.1)

DEPOSIT MAP NO. 1 of 1

Project:
N17 / R320 Lisduff Junction Upgrade

ITM Co-Ordinate System	
OSi Sheet Nos.	2276
2275-D	
DEP. MAP 1	
2338-B	2339

ITM Project No.	MO 18 17501
Drawing No.	MCC/CPO/N17-R320-DEP 01
Scale @ A1:	1:2,500
Date:	June 2020
Drawn By:	CF
Checked By:	JG
Approved By:	PH

The Official Seal of Mayo County Council was affixed hereto in the presence of

Authorised Officer for the purpose of authenticating the Seal

Dated this ____ Day of _____, 2020